

0

© 2012, SNIDER ASSOCIATES
ARCHITECTS. ALL RIGHTS RESERVED.
THIS DRAWING AND DESIGN ARE THE
PROPERTY OF SNIDER ASSOCIATES
ARCHITECTS AND JD CONNELL GC.
THE REPRODUCTION OR USE OF THIS
DRAWING AND DESIGN IS PROHIBITED
WITHOUT THE EXPRESS WRITTEN
CONSENT OF SNIDER ASSOCIATES
ARCHITECTS AND JD CONNELL GC.
UNAUTHORIZED USE OF THIS DRAWING
AND DESIGN MAY RESULT IN LEGAL
ACTION.

**3650 Somerset Drive
Dayton, Ohio 45431
937-673-6554**

CONSTRUCTION DRAWING

9-12-12

6619 BELLEFONTAINE ROAD, HUBER HEIGHTS, OHIO 45424-3304



A1.1

ROOM FINISH SCHEDULE

TYPE A	TYPE B	TYPE C	TYPE D
FLUSH FRAME IN INTRAFRAME	FLUSH FRAME BY WINDOW	FLUSH IN DOOR AND WINDOW	FLUSH IN DOOR AND INTRAFRAME
			
SET #1	SET #2	SET #3	SET #4
BB HINGES, PANIC ENTRY KICKED PULL, CLOSER, THRESHOLD, WEATHERSTRIP	BB HINGES, PUSH PULL, CLOSER	BB HINGES, LEVER LOCKSET	BB HINGES, LEVER LOCKSET, CLOSER
SET #5	SET #6	SET #7	
BB HINGES, PASSAGE SET	BB HINGES, PRIVACY LEVER SET	BB HINGES, PANIC SET WITH KICKED ENTRY PULL, CLOSER	

DOOR AND FRAME DETAILS

HARDWARE SETS

[illegible]



ROOM FINISH SCHEDULE NOTES:

CT1-1	CERAMIC TILE 1, OWNER PLAINES TILE	DIV	DRYWALL	4" RUBBER COLE BASE
CT1-2	CERAMIC TILE 2	ACT	ACOSTIC	FIBERGLASS MEMPORATED PLASTIC WALL PANELS
RESIDENT-1	RESIDENT TILE 1	ACT-1	ACOSTIC CEILING 2X4	VCT-1
PID CONC	PAINTED OR STAINED CONCRETE	ACT-2	ACOSTIC CEILING TILE 2X2	MSTRY
PID	PAINTED	ACT-3	VINYL COATED DRYWALL TILE 2X4	MDSORRY


KEYED NOTES

- 1 EXISTING MASONRY WALL TO REMAIN
- 2 BAKED ENAMEL STEEL TOILET PARTITIONS
- 3 EXISTING DOOR AND FRAME TO REMAIN
- 4 REFRIGERATOR AND OTHER APPLIANCES BY OWNER
- 5 PLASTIC LAMINATE COUNTERTOP
- 6 FIBERGLASS FLOOR SET MOP SINK
- 7 ADAAG SINGLE LEAF DOOR OPENER, TOMBAX MODEL #TTX2 WITH 12 PUSH PLATES
- 8 ADAAG DOOR PUSH PLATE
- 9 ELECTRIC METER


FLOOR PLAN 1/8" - 1'-0"

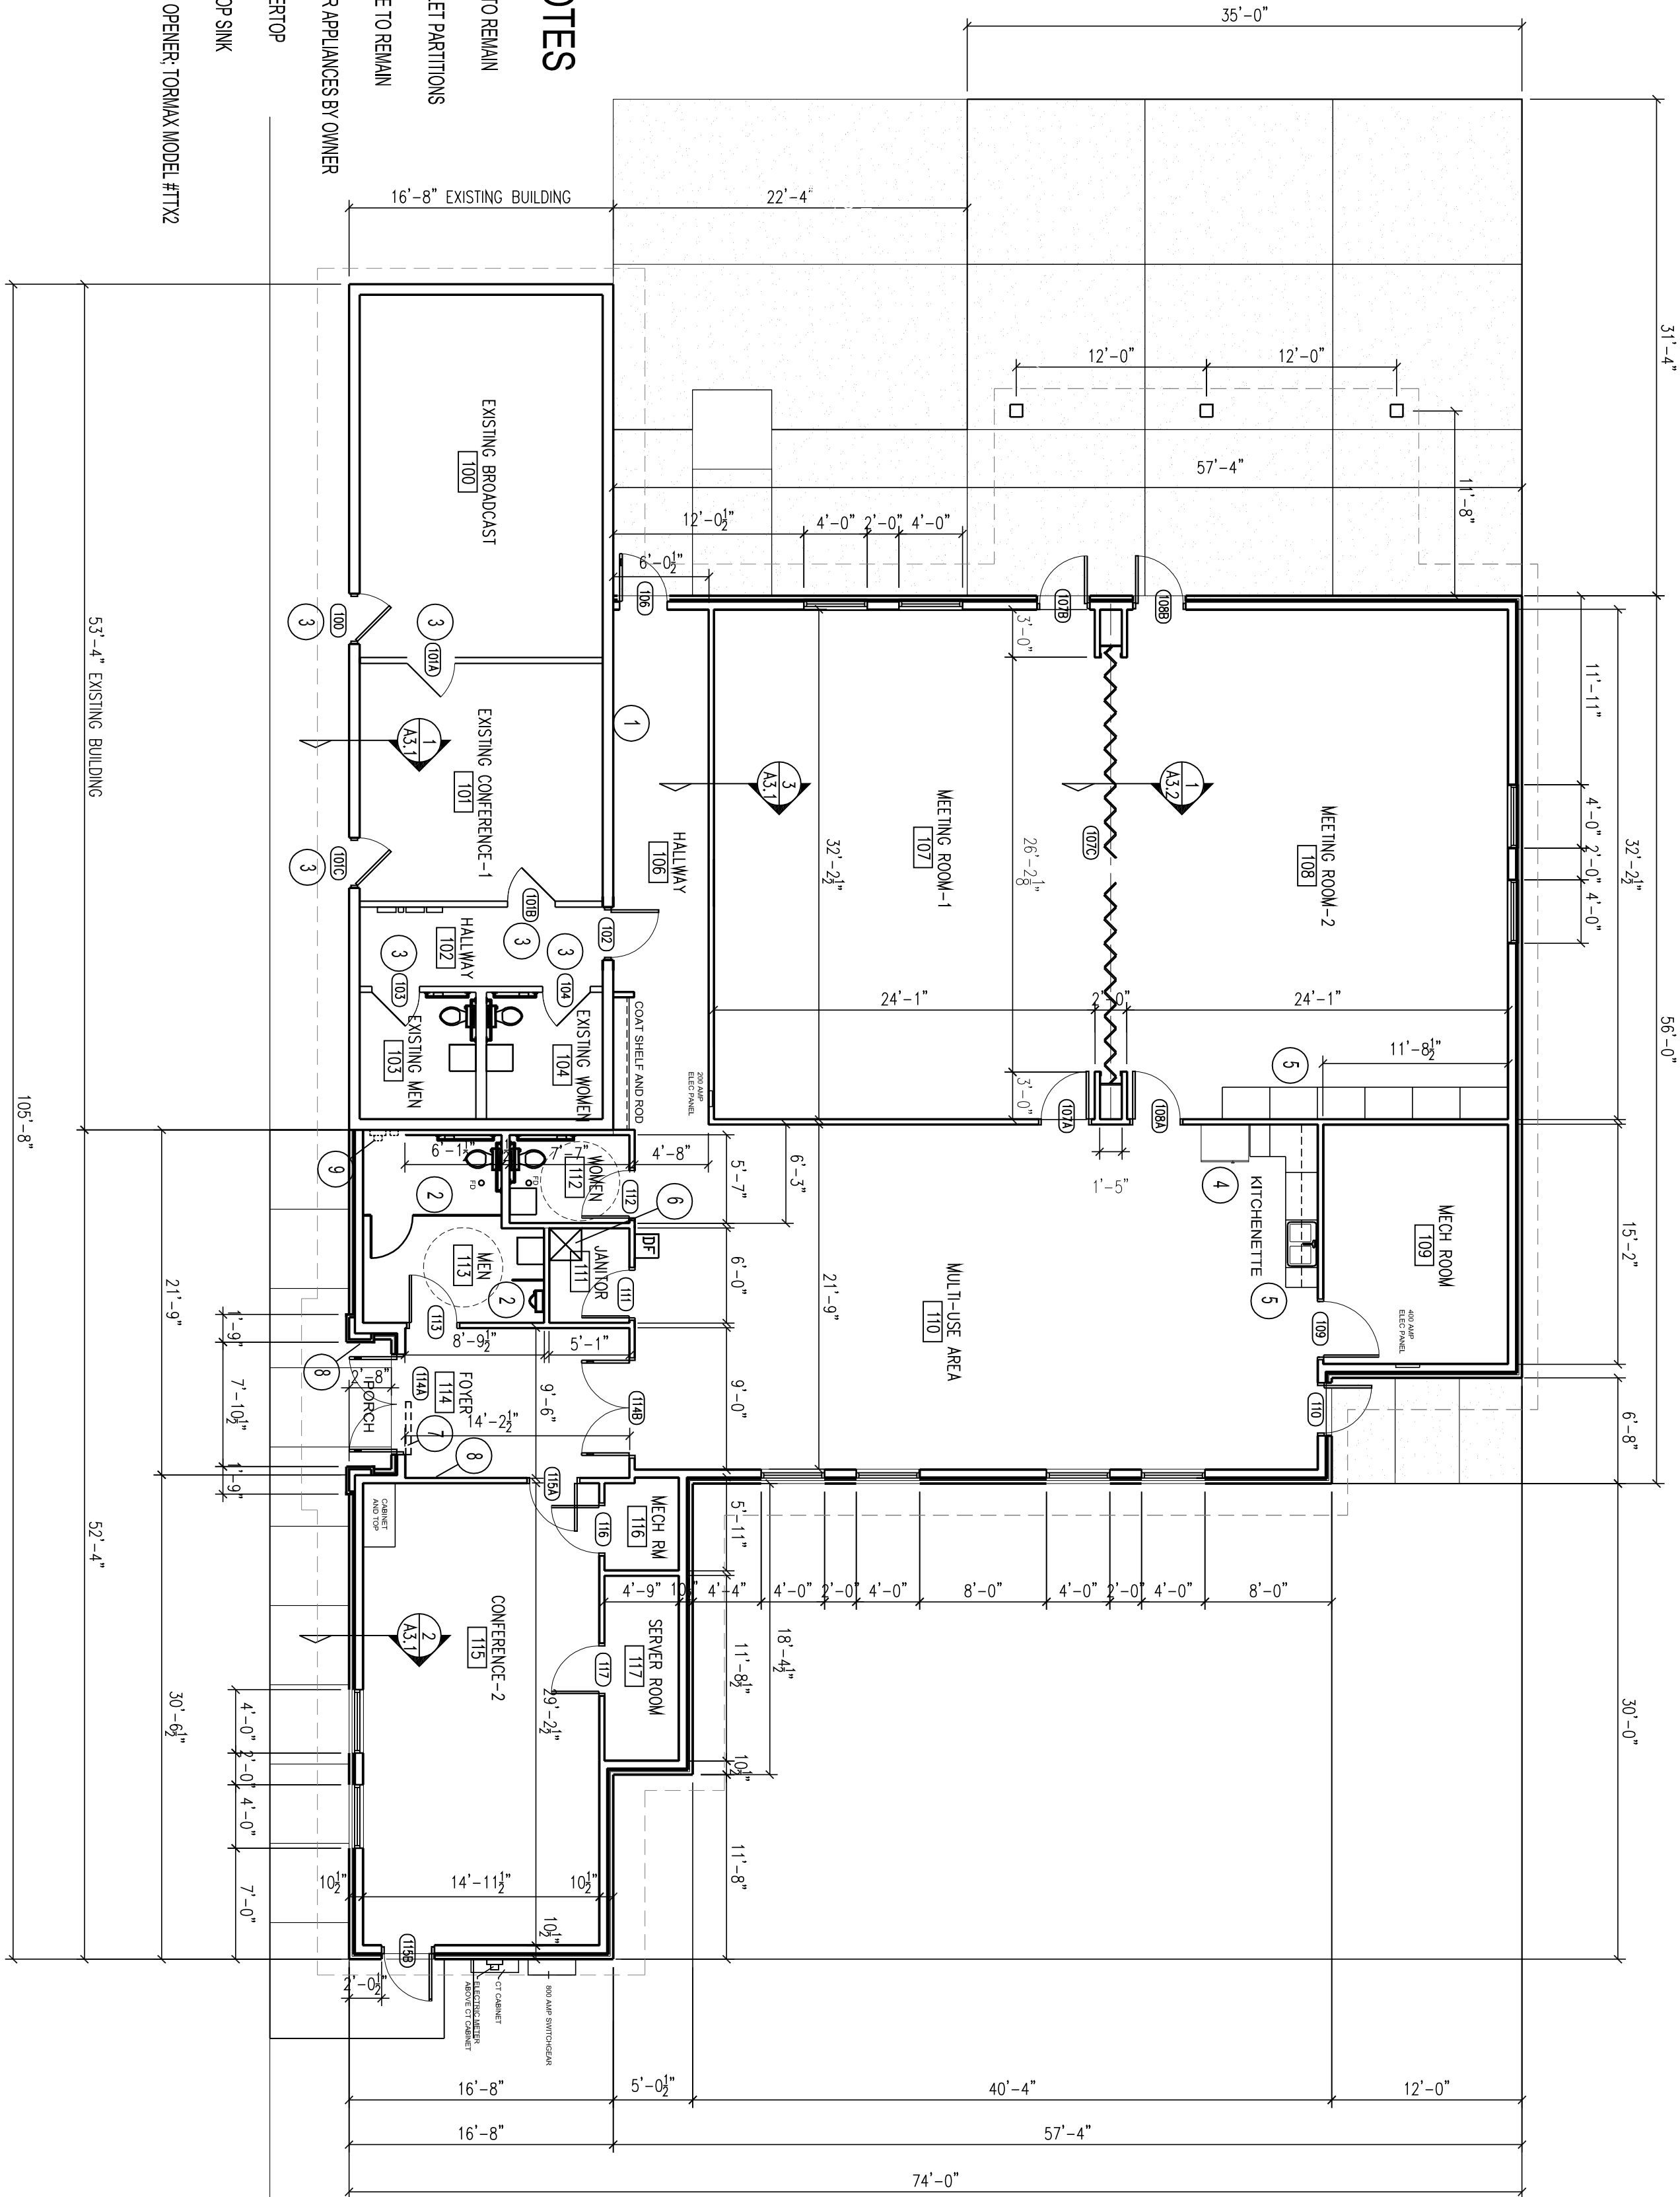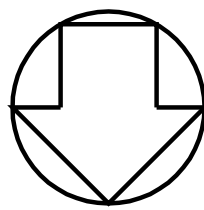

INTERIOR ELEVATION 1 SCALE: 1/8" = 1'-0"

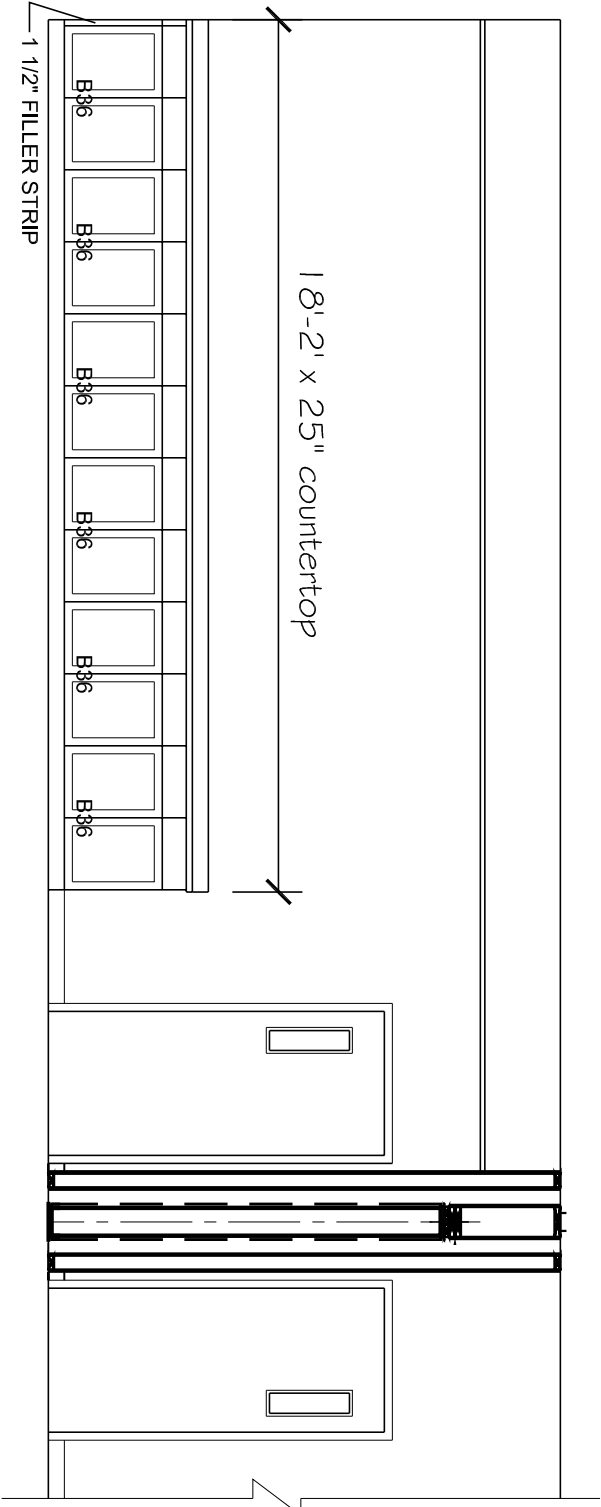

INTERIOR ELEVATION 2 SCALE: 1/8" = 1'-0"

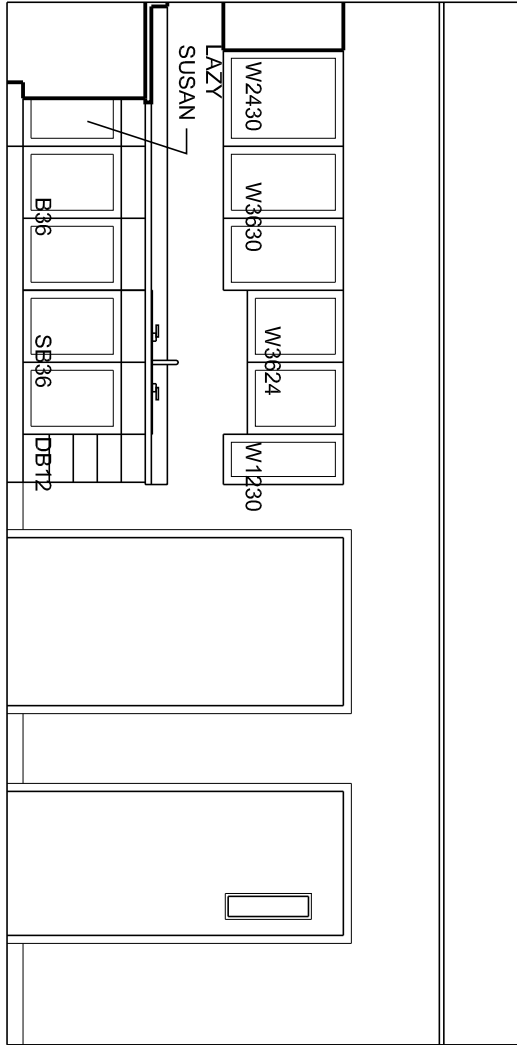

INTERIOR ELEVATION 3 SCALE: 1/8" = 1'-0"

